

Board of Park Commissioners Approval Form

**East Central Park Marina Design and Engineering
Project: 219016**

Project Approval Request

Scope of Work:

This project consists of professional services for the design and engineering of a Marina at East Central Park on Coombs Street. Conceptual plans and environmental testing have been completed and discussed over the past three years in anticipation of the need for such a facility; this work was carried out with Engineering Resources, Inc. Regular use of the downtown rivers for maintenance and safety purposes has increased, warranting the final design of the marina. It is anticipated that the facility will have initial, exclusive use by the Parks and Recreation and Public Works Departments, along with Fire and Police as necessary.

Project drawings, specifications, and construction estimates will be completed along with all necessary permitting and construction administration as outlined in the request for proposal.

A request for proposals was sent to Engineering Resources on May 5th, 2022. Engineering Resources, Inc. responded to this request on June 3rd, with a project cost quoted at \$109,600.00.

Board Approval:

At this time I would like to request approval for a contract with Engineering Resources, Inc. at a total cost of **\$109,600.00**; this contract will be paid using Local Income Tax (LIT) funding.

The Fort Wayne Parks and Recreation and the Board of Park Commissioners met to host their regularly scheduled monthly Board meeting on **June 9, 2022**, to approve the above-referenced easement request.

We, the Board of Park Commissioners, on the date stated, do ATTEST, and sign to the above referenced and attached documents, and approve as presented.


William Zielke, Board President

Justin Shurley, Board Vice President

Cory Miller, Commissioner

Rick Briley, Commissioner

Steve McDaniel, Director/Board Secretary

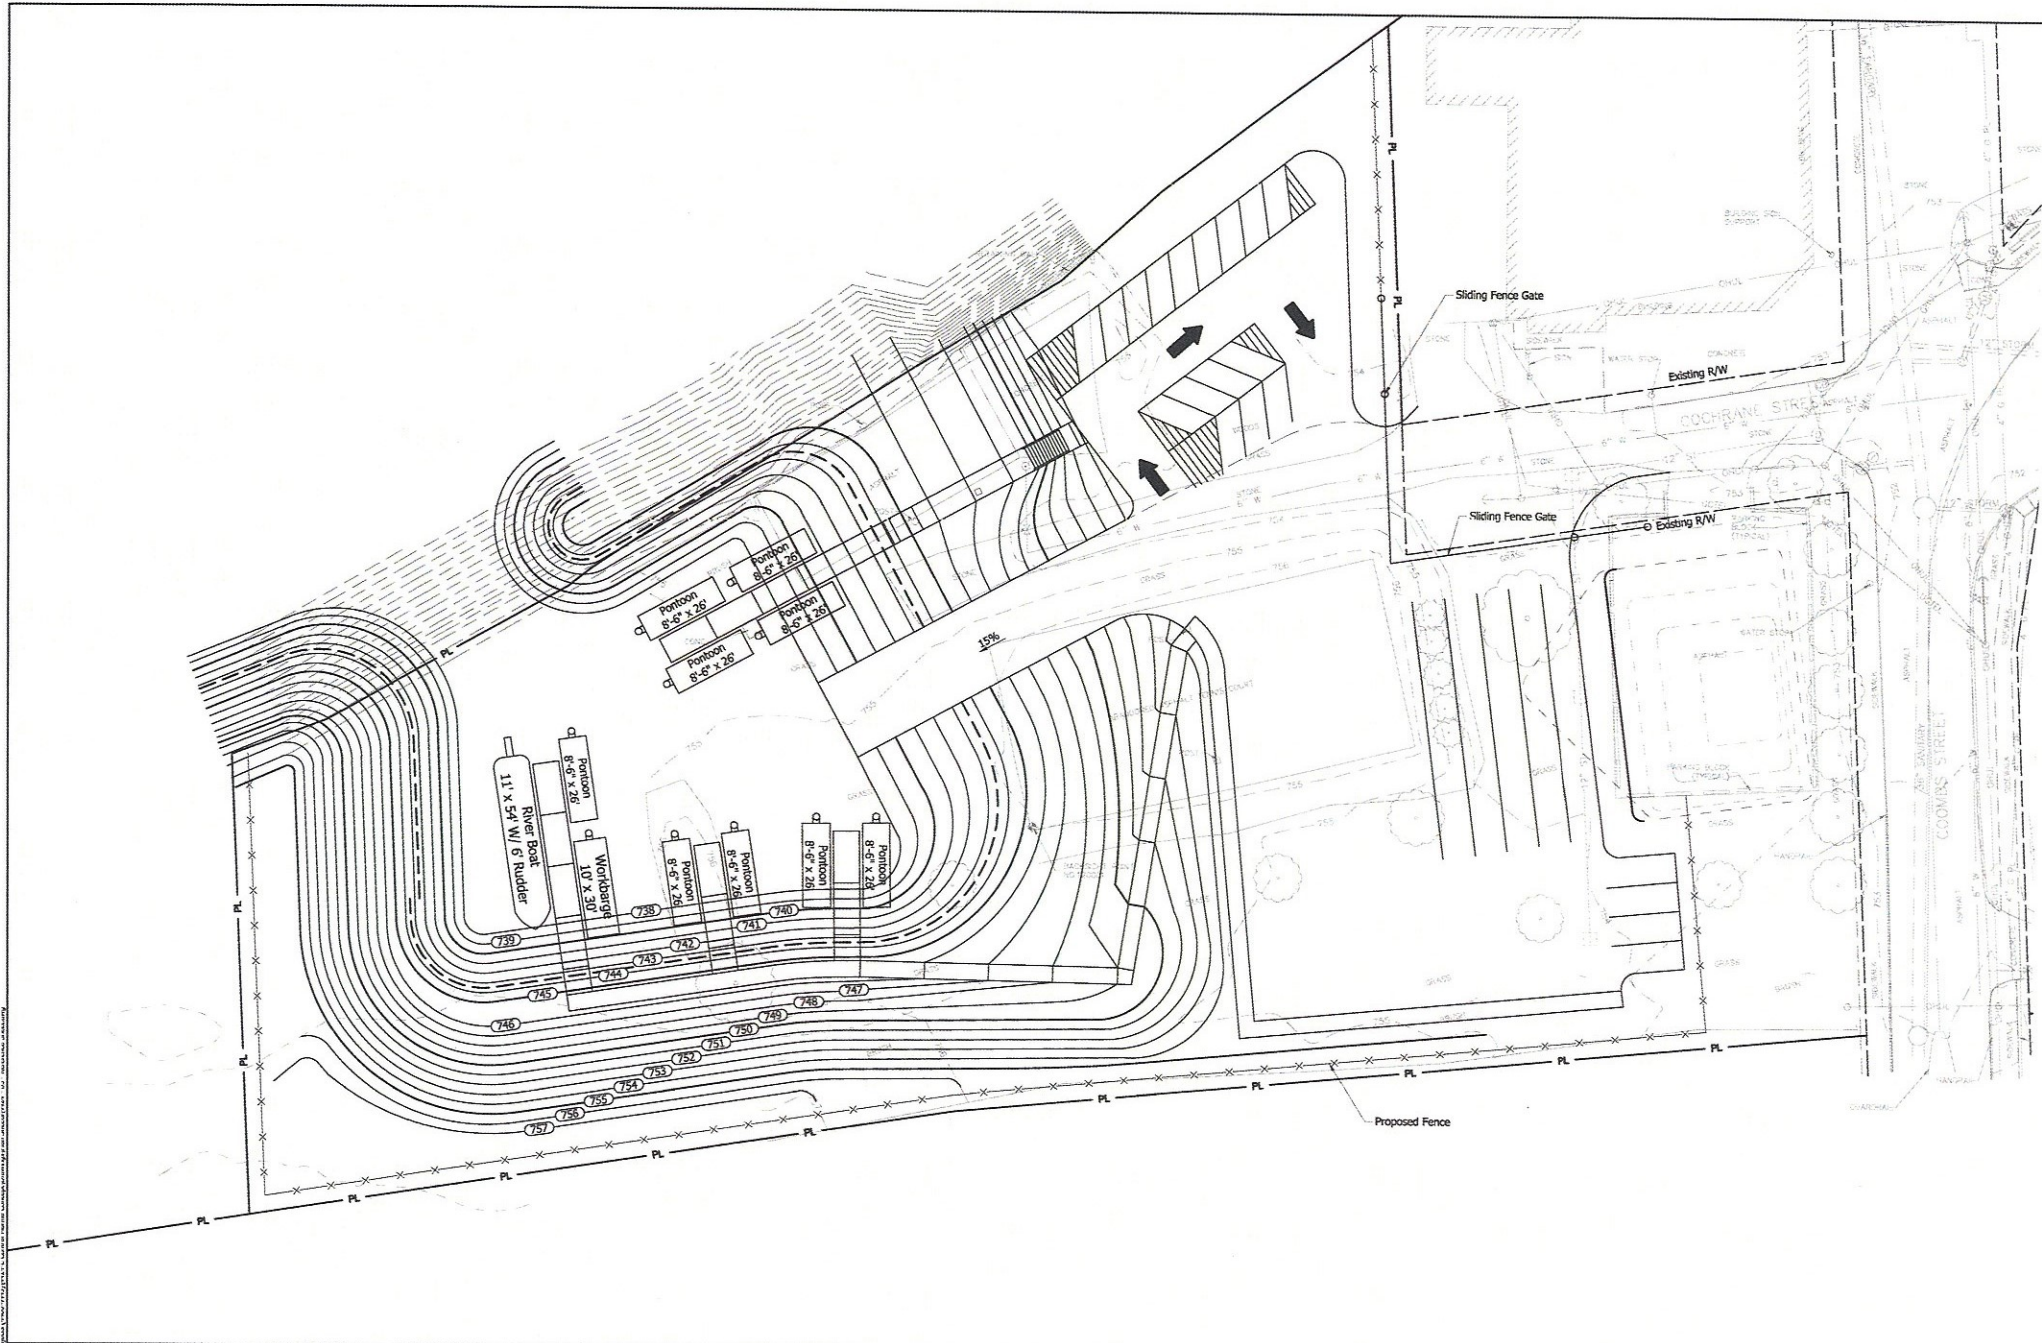

Ph: (260) 490-1025 11200 Diebold Rd.
www.eri consulting Fort Wayne, Indiana 46815

PRELIMINARY
FOR REVIEW
ONLY

RECOMMENDED FOR APPROVAL	DESIGN ENGINEER	DATE
DESIGNED: KJH	DRAWN: RJM	
CHECKED: -	CHECKED: -	

FORT WAYNE PARKS AND RECREATION DEPARTMENT

PHASE II (Option 1)
EAST CENTRAL MARINA CONCEPT

SCALE 1" = 20'
CONTRACT

