

# Board of Park Commissioners Approval Form



## Community Center Carpet Replacement Project

Project: 2022078

Quest CDN Number: 8306094

### Project Approval Request

#### **Scope of Work:**

This project includes the replacement of the existing carpet in the entryways, commons area, stairway, elevator, employee offices, second-floor corridor, and bridge walkway within the Community Center. The project utilizes decorative carpet squares which are highly durable, safe for walking, and easily maintained.

Two quotes were received through a public, open bid process on behalf of the Board of Park Commissioners on October 25th, 2022, and Jack Laurie Group was the lowest bidder.

#### **Board Approval:**

At this time, I would like to request approval for a contract with Jack Laurie Group at a total cost of \$57,800.00, with the funding to come out of the Parks Cumulative Capital Funds.

---

The Fort Wayne Parks and Recreation and the Board of Park Commissioners met to host their regularly scheduled monthly Board meeting on November 10, 2022, to approve the above-referenced project and contract, in the amount of \$57,800.00.

*We, the Board of Park Commissioners, on the date stated do ATTEST*, sign to the above-referenced and attached documents, and approve as presented.

---

William Zielke, President

---

Justin Shurley, Vice President

---

Cory Miller, Commissioner

---

Richard Briley, Commissioner

---

Steve McDaniel, Director/Board Secretary

# Board of Park Commissioners Approval Form



## Community Center Carpet Replacement Project

Project: 2022078

Quest CDN Number: 8306094

### Project Approval Request

#### **Scope of Work:**

This project includes the replacement of the existing carpet in the entryways, commons area, stairway, elevator, employee offices, second-floor corridor, and bridge walkway within the Community Center. The project utilizes decorative carpet squares which are highly durable, safe for walking, and easily maintained.

Two quotes were received through a public, open bid process on behalf of the Board of Park Commissioners on October 25th, 2022, and Jack Laurie Group was the lowest bidder.

#### **Board Approval:**

At this time, I would like to request approval for a contract with Jack Laurie Group at a total cost of \$57,800.00, with the funding to come out of the Parks Cumulative Capital Funds.

---

The Fort Wayne Parks and Recreation and the Board of Park Commissioners met to host their regularly scheduled monthly Board meeting on November 10, 2022, to approve the above-referenced project and contract, in the amount of \$57,800.00.

*We, the Board of Park Commissioners, on the date stated do ATTEST*, sign to the above-referenced and attached documents, and approve as presented.

---

William Zielke, President

---

Justin Shurley, Vice President

---

Cory Miller, Commissioner

---

Richard Briley, Commissioner

---

Steve McDaniel, Director/Board Secretary

**Quote Tabulation**

**Project Name: Community Center Carpet Replacement**

**QuestCDN No.: 8306094**


**Project No.: 2022078**

**Quotes Due: 10/25/2022**

<b>CONTRACTOR:</b>	<b>Jack Laurie Group</b>	<b>Strahm Building Solutions</b>
Base Bid:	\$36,300.00	\$53,466.00
Alternate #1 - Employee Office Area	\$10,700.00	\$21,816.00
Alternate #2 - Second Floor Commons Area	\$10,800.00	\$19,323.00
<b>TOTAL</b>	<b>\$57,800.00</b>	<b>\$94,605.00</b>



# FIRST FLOOR

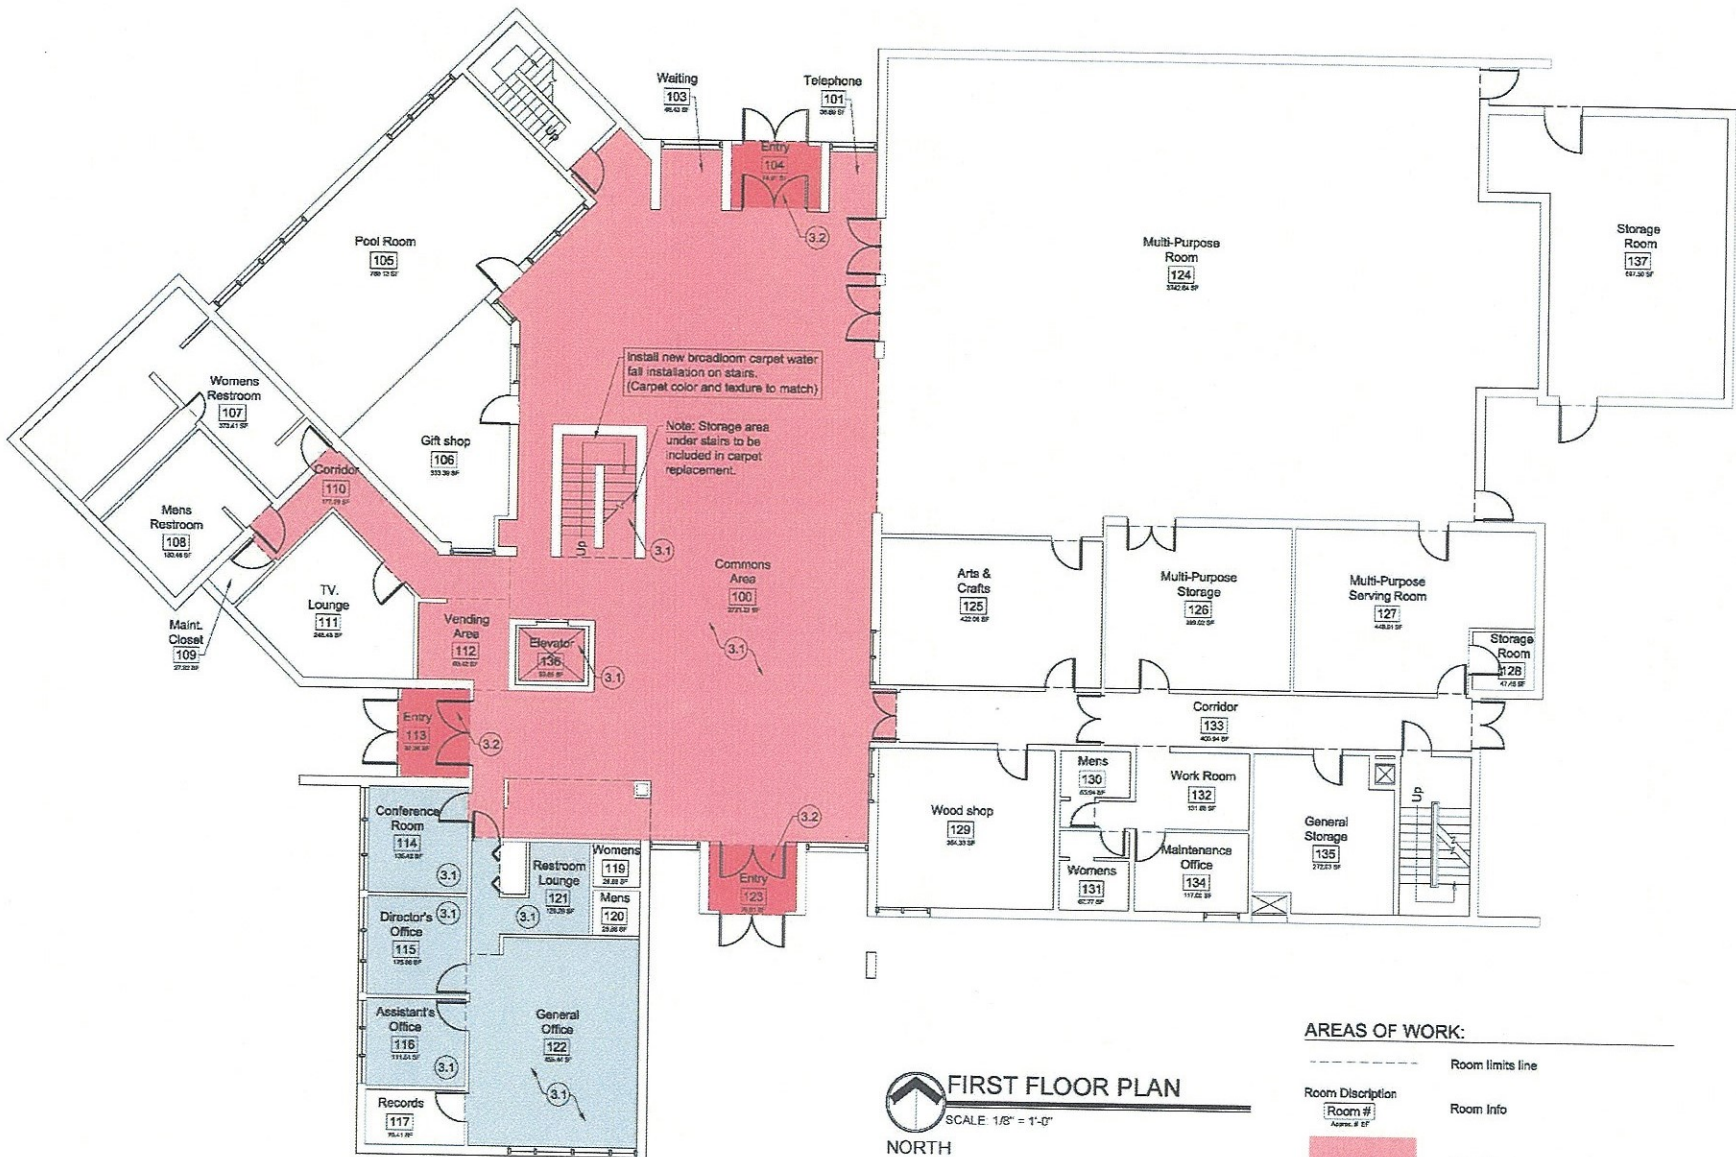

**FIRST FLOOR PLAN**  
 SCALE 1/8" = 1'-0"  
 NORTH

**AREAS OF WORK:**

-----	Room limits line
Room Description [Room #] Approx. # SF	Room Info
<span style="display:inline-block; width:20px; height:15px; background-color: #f08080; border: 1px solid black;"></span>	Base area 1 Faculty Remix - 565 Regenerated Indigo - Tiles
<span style="display:inline-block; width:20px; height:15px; background-color: #d62728; border: 1px solid black;"></span>	Base area 2 First Step II - 955 Cobalt - Tiles
<span style="display:inline-block; width:20px; height:15px; background-color: #add8e6; border: 1px solid black;"></span>	Alternate 1 area Faculty Remix - 565 Regenerated Indigo - Tiles

# SECOND FLOOR

